

Village of Colfax
Parks Committee Meeting
Monday, June 11, 2018
5:15 p.m. – Cemetery
After Cemetery - Tom Prince Memorial Park
After Tom Prince Memorial Park – Fairgrounds
613 Main Street, Colfax, WI 54730

Agenda

1. Call to Order
2. Roll Call – Mark Halpin, Carey Davis, Gary Stene, Margaret Burcham
3. Cemetery
 - a. Spreading Garden/ **Memorial** Garden
 - b. Pillars at Entrance
 - c. Fence
4. Tom Prince Memorial Park
 - a. Roof Updates
 - b. Snow Fence – ball stop
 - c. Fence around the Light Pole
 - d. Bleachers
 - e. Electrical panel in the outfield
 - f. Any other items
5. Fairgrounds
 - a. Beer Garden Fence
 - b. Pillars at Entrance
6. Any other Parks Business
7. Adjourn

Any person who has a qualifying disability as defined by the American With Disabilities Act that requires the meeting or materials at the meeting to be in an accessible location or format must contact: Lynn Niggemann Administrator-Clerk-Treasurer's Office, 613 Main Street, Colfax, (715) 962-3311 by 2:00 p.m. the day prior to the meeting so that and necessary arrangements can be made to accommodate each request.

*******It is possible that members of and possibly a quorum of members of the governmental bodies of the municipality may be in attendance at the above-stated meeting to gather information- no action will be taken by any governmental body at the above-stated meeting other than the governmental body specifically referred to above in this notice.*******

69.29
N00°00'30"E

20.00'

S85°52'22"E 164'

166.94'

49.24'


166.47'

156.47'

S89°31'36"W

BLOCK 1

SPREADING GARDEN

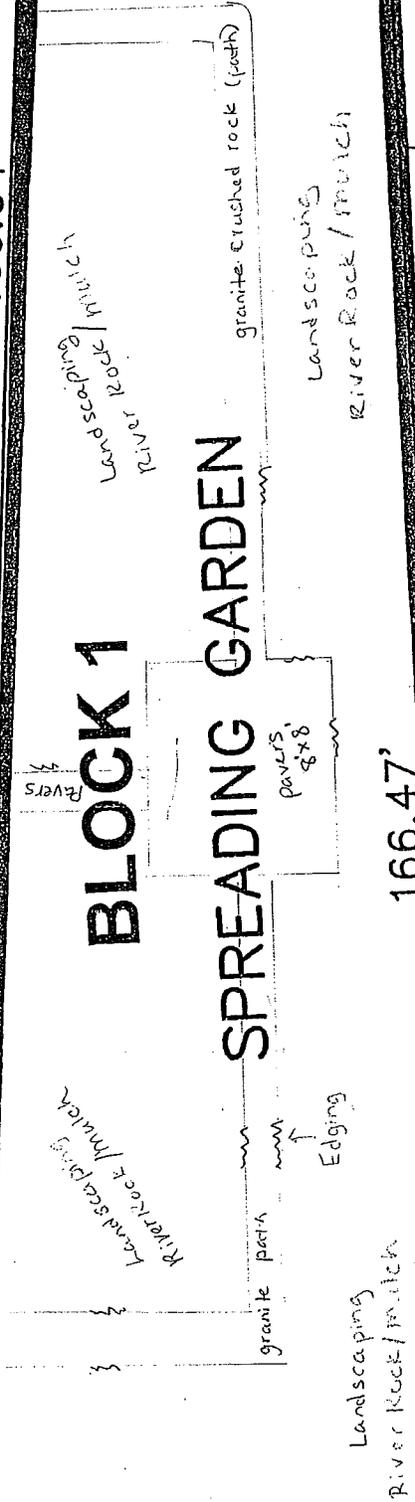

Landscaping
River Rock / Mulch

granite crushed rock (path)

Landscaping

River Rock / Mulch

pavers
8x8

Edging

Landscaping

River Rock / Mulch

Crush rock - 600 ft²


Pavers - 320 ft² (memo)

Rock or mulch - 6280 ft²

Edging - 900 ft

Fabric

BLOCK 1

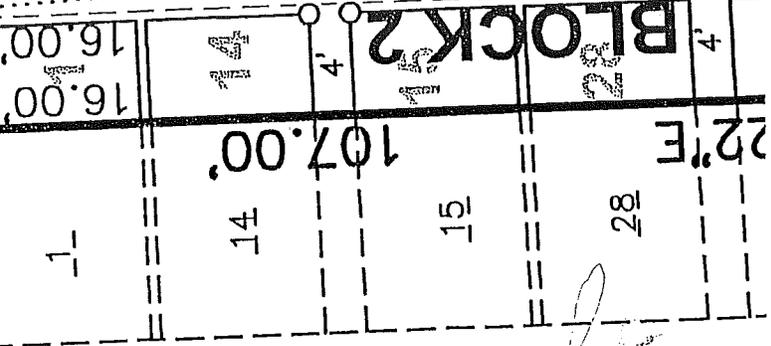

35.87'

10.00'

16.00'

16.00'

16.00'

107.00'

22" E

1-

14

15

28

Handwritten signature

Stone Services

Start with landscape pavers.

Replace landscape paver with engraved pavers.

Usually customers wait until they get 10 or so. Then send in the request for engraving.

Clay stone (American Materials)

4" 8" - \$30 each

Granite Stone hold up the best.

4" x 8" - \$65 each

8" x 8" - \$80 each

16" x 8" - \$110 each

16" x 10" - \$240 each

24" x 24" - \$300 each

Concrete does not hold up very long at all.

Other costs for the project

Edging – Place around the exterior, along the path and around the paver stone area. Approximately 780 feet. 13 rolls of 60 ft. edging \$22.00 = \$330

Fabric – 20 year fabric, 20 rolls of 100 ft. x 4 ft. wide. – Regular price \$400/ Sale price \$260

Landscaping: Preferred is River Rock – Need approximately 6280 ft. squared @ \$39/yd. = \$1,110

Less preferred is Mulch – Natural color – possibly free from Woods Run but needs to be maintained every year.

\$28/yard for colored mulch or natural (Elk Mound)

Crushed Rock for the Walking Path: Blue Granite color approximately 600 square feet = \$ _____

Landscaping Blocks: Approximately 320 square feet for the short walking patch form walkers and an 8' x 8' area in the middle. \$ _____

Colfax Clerk Treasurer

From: Mark Mosey <mosey@colfax.k12.wi.us>
Sent: Thursday, April 26, 2018 4:34 PM
To: Colfax Clerk Treasurer
Subject: Fwd: Colfax Spreading Garden

Lynn,

This is what Taylor came up as far as pricing for mulch and perennials that would be good to use in an area of this nature.

Mark

----- Forwarded message -----

From: Mark Mosey <mosey@colfax.k12.wi.us>
Date: Mon, Apr 2, 2018 at 8:12 AM
Subject: Re: Colfax Spreading Garden
To: Taylor Meyer <taylormeyer@colfax.k12.wi.us>

Morning Taylor,

Thank you for putting in the foot work on this project. I will look over things sometime this week and before our next NHS meeting (Wed., April 4th). I would like you to update our members and this project during this meeting.

I love all of your ideas and appreciate you mom's input on potential funding sources. I am sure the Village of Colfax will also respond positively to these potential grants. Please consider running for an NHS officer position next year! Also if you need a letter of recommendation in the future, please ask. I would happy to do that.

See you tomorrow,

Mr.Mosey

On Fri, Mar 30, 2018 at 12:19 PM, Taylor Meyer <taylormeyer@colfax.k12.wi.us> wrote:

Good Afternoon,

Woods Run - Natural wood chips (donations)

So I got the email back from Henderson's and I finished figuring out the estimates for the different companies. I will attach the google spreadsheet so that you can take a peak at it if you would like. I calculated Down to Earth, Bobolink Nursery, and Rick Rock Landscaping all with Henderson's mulch prices, which \$29 per yard was the cheapest that they had if we used their natural wood chips which wouldn't have any color to it. If we were to get colored mulch from them it would end up being \$39 per yard. I also contacted The Natural Touch out of Elk Mound and they were very quick to reply with an estimate of \$10 for perennials and \$30 for shrubs. Mulch from them would be \$28 per yard for both dyed and natural. They also said that they would give us a 20% discount on everything for our project so I figured that into the sheet which made them considerably cheaper than the others. Many places suggested that we plant in groups for the best look, so the total price would probably be a little bit more since we would want to get more than just one perennial but I would think they should all be pretty close to being an accurate estimate. I was also talking with my mom about this project and she suggested that we contact the VFW to see if they would make a monetary donation. She also suggested that

we look into a grant through Woods Run in town, or even ask them about mulch. Lastly she suggested looking into Operation Round Up through Dunn Energy as a way to cut our costs. I even thought that the NHS might be able to do a bake sale or some other form of fundraising to help. Depending on what company we decide to go through, it might be a nice thought to put up a little "Thank You" sign in the garden as a little advertising for them. Maybe someone in the woods class or even Mr. B would be willing to do that. I will attach the emails that I have received from both Henderson's and The Natural Touch along with the google spreadsheet. If you have any questions about anything feel free to let me know.

Thanks and Happy Easter!

Taylor Meyer



Colfax Spreading Garden

INTERNATIONAL SHIPPING

- Coral Coast (16)
- Canada (96)
- Minuteman
- International (11)

MORE

- POLYWOOD (1)
- New Products (36)
- Oakland Living (10)
- On Sale (163)

VIEW MORE

- Quick Shipping (52)
- Selling (144)

LENGTH

- Up to 3 ft. (370)

- 3 - 4 ft. (100)

- 4 - 5 ft. (164)

- 5 - 6 ft. (110)

- 6 - 7 ft. (50)

- 7 ft. and up (11)

- Backless Benches

COLOR

- Black (26)
- Bronze (26)
- Benches (56)
- White (225)

- Garden Benches

- Green (58)
- Red (67)
- Kids Benches (2)

- Painted Benches

- Blue (48)
- Brown (347)

- Park Benches (60)
- Espresso (2)
- Personalized
- Gray (89)
- Benches (1)
- Mahogany (3)
- Planter Benches (1)
- Natural (242)
- Storage Benches (1)
- Oak (23)
- Rocking Benches (1)
- Unfinished (187)
- Rustic Benches (47)
- Walnut (16)
- Tree Benches (5)
- Yellow (28)

MATERIAL

- Other Colors (7)
- Wood (427)

CUSTOMER REVIEWS

- Cedar (78)
- 5 stars (48)
- Metal (338)
- 4 stars and up (114)
- Teak (77)
- 3 stars and up (143)
- Plastic (161)
- 2 stars and up (154)
- Recycled Plastic
- 1 star and up (160)
- Aluminum (251)

PRICE

- Wrought Iron (68)
- Under \$100 (32)
- Steel (247)



Belham Living Holland X-Back Outdoor Bench

Starting at \$189.98

Limited-time sale! - Ends Jun 17

Size: 1 available (+ Color)

Free Shipping

★★★★★ | 1 #NWF108




Coral Coast Norwood 4 ft. Horizontal Slat Back Outdoor

\$119.98 \$159.98 25% OFF

Limited-time sale! - Ends Jun 17

Free Shipping

★★★★★ | 47 #NWF049

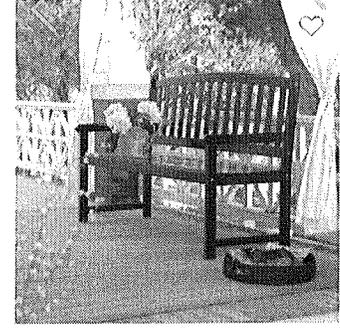

Coral Coast Pleasant Bay 5 ft. Slat Curved-Back Outdoor Wood

\$159.98

Limited-time sale! - Ends Jun 17

Free Shipping

★★★★★ | 44 #NWF032

coral coast fara wood and metal 50 in. curved-back garden bench

Item # HN-HONG030

★★★★☆ 3.8/5 (46 Reviews)

\$59.98 14% OFF \$69.98


Limited-time sale!

FREE Shipping arrives by Jun 09

- 1 +

ADD TO CART

Similar to Tower Park Benches.

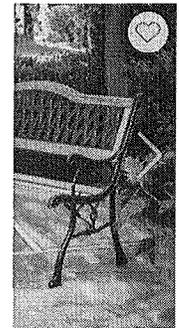

Wood and Metal Garden

98 14% OFF

! - Ends Jun 17

46 #HONG030



Details

Specifications

- Dimensions: 50W x 23D x 31H in.
- Hardwood slat construction on cast iron frame with PVC back
- Painted wood finish with black frame and details

Try Prime

Garden & Outdoor

Deliver to Chippewaf... 54729

Departments

Your Amazon.com

EN

Hello, Sign in Account & Lists

Orders

Try Prime

0 Cart

Amazon Home

Shop by Room

Shop by Look

Home Décor

Furniture

Kitchen & Dining

Bed & Bath

Garden & Outdoor

Home Improvement



Back to results

Lower Priced Items to Consider



German-Made, Green Weatherproof Resin Garden Bench

5

\$199.95



German-Made, White Weatherproof Resin Garden Bench

3

\$199.95 + \$29.99 shipping



Cafe Amish Heavy Duty 800 Lt Back Pressure Treated...

15

\$204.99 + \$39.00 shipping

Is this feature helpful?

Yes

No



Plow & Hearth

German-Made, Weatherproof Resin Garden Bench, in Green

11 customer reviews

5 answers to questions


Share




Deliver to chippewafalls 54729

See All Buying Options

RELATED VIDEOS

IMAGES

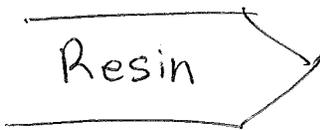

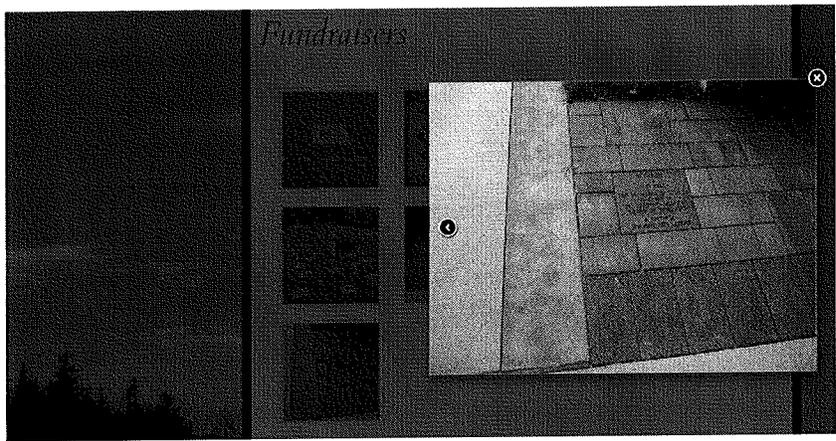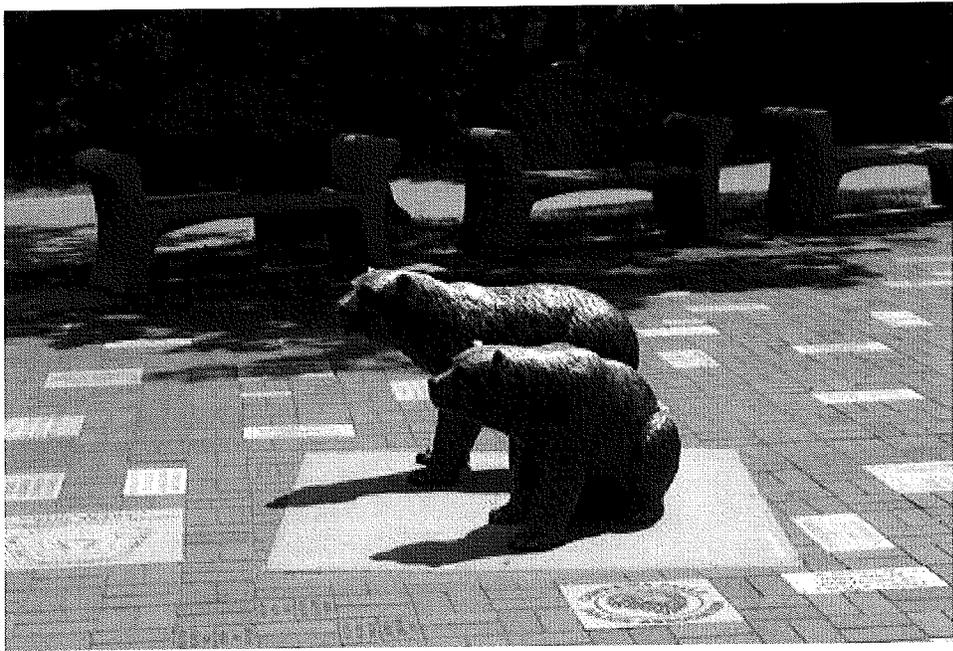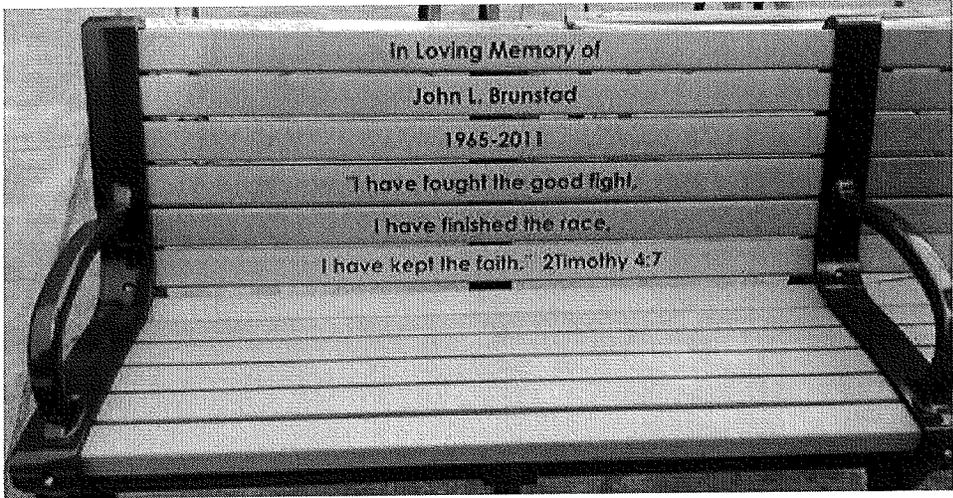



FRIENDS OF THE IRVINE PARK ZOO, INC. BRICK SPONSOR ORDER FORM

PLEASE USE BLOCK STYLE CAPITAL LETTERS AND DOUBLE CHECK YOUR SPELLING

Business _____ Date _____
 Name _____ Phone/Cell _____
 Address _____ Fax _____
 City _____ State _____ Zip _____ Email _____

Please print name(s) as it is to appear on the brick (including spaces) ***SIGNATURE REQUIRED**
Friends of the Irvine Park Zoo, Inc. is not responsible for any typographical errors due to illegible copy

\$125.00 **4" x 8" Family Brick or Memorial Brick (Granite)**
Brick 3 lines of type with 12 characters per line including spaces and punctuation.

\$200.00 **8" x 8" Family or Memorial Brick (Granite)**
Brick 4 lines of type with 12 characters per line including spaces & punctuation.

\$275.00 **8" x 16" Family Brick or Memorial Brick (Granite)**
Brick 4 lines of type with 18 characters per line including spaces & punctuation.

\$625.00 **16" x 16" Family Brick or Memorial Brick (Granite)**
Brick 5 lines with 18 characters per line including spaces & punctuation.

Sample

ALL CORPORATE LOGO BRICKS Sizes 8" x 16", 16" x 16" or 24" x 24"

- \$375.00** **8" x 16" Corporate Logo Brick (Granite)**
Brick Your company logo will be sandblasted and reproduced in black to fit a 15½" x 7½" area. (Camera ready art required)
- \$875.00** **16" x 16" Corporate Logo Brick (Granite)**
Brick Your company logo will be sandblasted and reproduced in black to fit a 15½" x 15½" area (camera ready art required).
- \$1,250** **24" x 24" Corporate Logo Brick (Granite)**
Brick Your company logo will be sandblasted and reproduced in black to fit a 23" x 23" area (camera ready art required).

Corporate Logo Bricks – please provide black & white camera-ready artwork as big as possible or electronic files (Adobe Illustrator EPS File V5.5 or lower) are accepted. Manufacturer reserves the right to alter logo slightly to meet specifications.

Please indicate brick type:

4x8 Brick (\$125) 8x8 Brick (\$200) 8x16 Brick (\$275) 16x16 Brick (\$625)
 8x16 Logo Brick (\$375) 16x16 Logo Brick (\$875) 24x24 Logo Brick (\$1250) Donation only

Please indicate payment type: Cash _____ Check _____ Amount Enclosed \$ _____

Mail to Friends of the Irvine Park Zoo, Inc. P.O. Box 71, Chippewa Falls, WI 54729-0071

Irvine Park Bench Engraving Form

** Please use your mouse, the [Tab] key & [Shift]-[Tab] keys to move forward and backward through this form.**

Name _____ Date _____

Address _____ Phone/Cell _____

City _____ State _____ Zip _____ E-mail _____

Starting in the top left box, please print everything as it is to appear on the bench (including spaces, dashes, numbers, & punctuations), with only one character per box, and double check your spelling.
All engravings will be centered on each line (board) and will be started on the top board.

All engraving will be centered on each line (board) and 40 characters per line (board).

1st Board

2st Board

3rd Board

4th Board

5th Board

6th Board

Sample

** First phase is complete. Please do not sign or date the bottom of this page at this time. **

For Office Use Only (Final Confirmation Area)

At this time of final confirmation, please check lettering in box immediately above. If all the lettering is correct, please sign and date below to start the engraving process.

Final Confirmation Signature _____ Date _____

* Your full name typed in the signature line with date will be accepted as an electronic signature.*



Cemetery Entrance

#2



Replace Snow fence

Fence Co., Inc.
 HAYWORTH FENCE CO., INC. 720 N HILLCREST PARKWAY
 ALTOONA, WI 54720 715-832-0300
 hayworthfences.com hayworthfence@yahoo.com

PROPOSAL/CONTRACT

Page 1 of 1
08/28/2017

Customer Information:

COLFAX BALL FIELDS
 CONFERENCE MEMORIAL PARK
 COLFAX, WI
 JEFFPRINCE89@GMAIL.COM

Job Information:

Notes:


INSTALL 20' OF 4' HIGH SILVER GALVANIZED CHAIN LINK FENCE AS DIAGRAM SHOWS

INCLUDES:

2" LINE POSTS
 2.5" TERMINAL POSTS

MATERIALS: \$425
 LABOR: \$225

*ADD \$500 SERVICE FEE IF WORK IS NOT COMPLETED WITH OTHER WORK BID AT THIS LOCATION

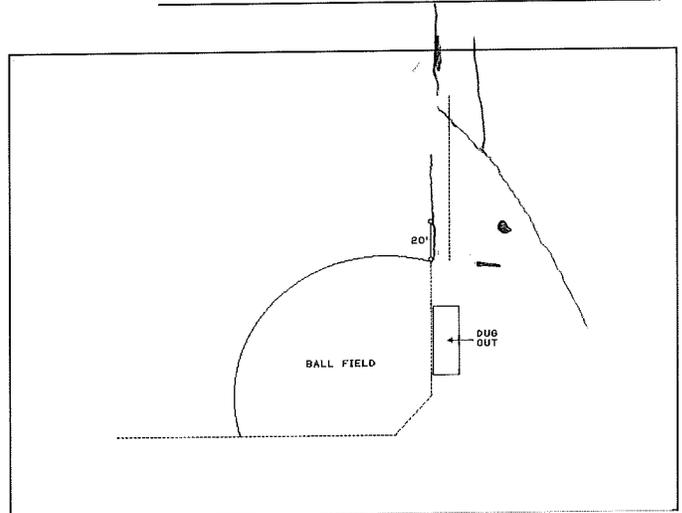

HAYWORTH FENCE CO., INC. agrees to guarantee above fence to be free from defects in materials and workmanship for one year.

HAYWORTH FENCE CO., INC. shall advise the customer as to local zoning regulations but responsibility for complying with said regulations and obtaining any required permits shall rest with the customer. HAYWORTH FENCE CO., INC. will assist the customer, upon request, in determining where the fence is to be erected, but under no circumstance does HAYWORTH FENCE CO., INC. assume any responsibility concerning property lines or in any way guarantee their accuracy. If property pins cannot be located it is recommended that the customer have the property surveyed.

HAYWORTH FENCE CO., INC. will assume the responsibility for having underground public utilities located and marked. However, HAYWORTH FENCE CO., INC. assumes no responsibility for unmarked sprinkler lines, or any other unmarked buried lines or objects. The customer will assume all liability for any damage caused by directing HAYWORTH FENCE CO., INC. to dig in the immediate vicinity of known utilities.

The final billing will be based on the actual footage of fencing built and the work performed. Partial billing for materials delivered to the job

site and work completed may be sent at weekly intervals. Adjustments for material used on this job and adjustments for labor will be charged or credited at the currently established rates. Additional charges for any extra work not covered in this contract that was requested by the customer will also be added. The full amount of this contract along with any additional charges will become payable upon completion of all work whether or not it has been invoiced.

A finance charge of 1 1/2% per month (or a minimum of \$1.00), which is an annual percentage rate of 18%, shall be applied to accounts that are not paid within 10 days after completion of any work invoiced. All materials will remain the property of HAYWORTH FENCE CO., INC. until all invoices pertaining to this job are paid in full. The customer agrees to pay all interest and any costs incurred in the collection of this debt.

Approved & Accepted for Customer:

 Customer Date

Accepted for HAYWORTH FENCE CO., INC.:

 Salesperson Date

Contract Amount: \$ 650.00

Down Payment: \$ _____

Balance Due: \$ _____



Fence Co., Inc.
HAYWORTH FENCE CO., INC. 720 N HILLCREST PARKWAY
 ALTOONA, WI 54720 715-832-0300
 hayworthfences.com hayworthfence@yahoo.com

PROPOSAL/CONTRACT

Page 1 of 1
 08/28/2017

Customer Information:

COLFAX BALL FIELDS
 CONFERENCE MEMORIAL PARK
 COLFAX, WI
 JEFFPRINCE89@GMAIL.COM

Job Information:


Notes:

INSTALL 25' OF 7' HIGH SILVER GALVANIZED
 CHAIN LINK FENCE AS DIAGRAM SHOWS
 INCLUDES:
 2.5" LINE POSTS
 3" TERMINAL POSTS

REMOVE 10' OF EXISTING 7' HIGH CHAIN LINK
 BEHIND LIGHT POLE.

REMOVAL AND DISPOSAL: \$100
 MATERIALS: \$1,240
 LABOR: \$510

*ADD \$500 SERVICE FEE IF WORK IS NOT
 COMPLETED WITH OTHER WORK BID AT THIS
 LOCATION

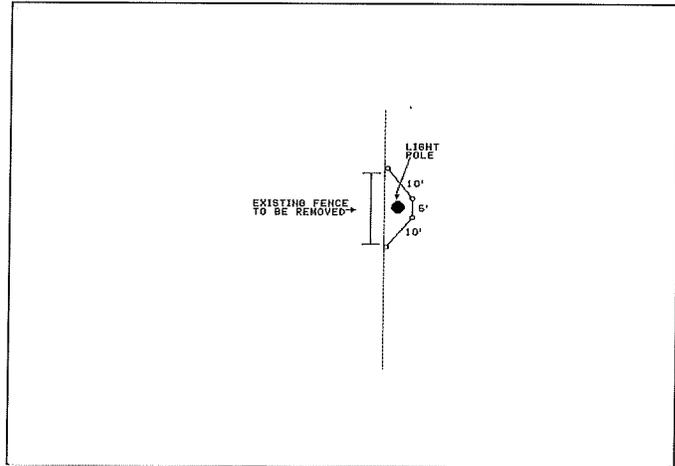

HAYWORTH FENCE CO., INC. agrees to guarantee
 above fence to be free from defects in materials
 and workmanship for one year.

HAYWORTH FENCE CO., INC. shall advise the
 customer as to local zoning regulations but
 responsibility for complying with said regulations
 and obtaining any required permits shall rest with
 the customer. HAYWORTH FENCE CO., INC. will assist
 the customer, upon request, in determining where
 the fence is to be erected, but under no
 circumstance does HAYWORTH FENCE CO., INC. assume
 any responsibility concerning property lines or in
 any way guarantee their accuracy. If property pins
 cannot be located it is recommended that the
 customer have the property surveyed.

HAYWORTH FENCE CO., INC. will assume the
 responsibility for having underground public
 utilities located and marked. However, HAYWORTH
 FENCE CO., INC. assumes no responsibility for
 unmarked sprinkler lines, or any other unmarked
 buried lines or objects. The customer will assume
 all liability for any damage caused by directing
 HAYWORTH FENCE CO., INC. to dig in the immediate
 vicinity of known utilities.

The final billing will be based on the actual
 footage of fencing built and the work performed.
 Partial billing for materials delivered to the job

site and work completed may be sent at weekly
 intervals. Adjustments for material used on this
 job and adjustments for labor will be charged or
 credited at the currently established rates.
 Additional charges for any extra work not covered
 in this contract that was requested by the customer
 will also be added. The full amount of this
 contract along with any additional charges will
 become payable upon completion of all work whether
 or not it has been invoiced.

A finance charge of 1 1/2% per month (or a
 minimum of \$1.00), which is an annual percentage
 rate of 18%, shall be applied to accounts that are
 not paid within 10 days after completion of any
 work invoiced. All materials will remain the
 property of HAYWORTH FENCE CO., INC. until all
 invoices pertaining to this job are paid in full.
 The customer agrees to pay all interest and any
 costs incurred in the collection of this debt.

Approved & Accepted for Customer:

 Customer Date

Accepted for HAYWORTH FENCE CO., INC.:

 Salesperson Date

Contract Amount: \$ 1850.00
 Down Payment: \$ _____
 Balance Due: \$ _____



Fence Co., Inc.
HAYWORTH FENCE CO., INC. 720 N HILLCREST PARKWAY
ALTOONA, WI 54720 715-832-0300
hayworthfences.com hayworthfence@yahoo.com

PROPOSAL/CONTRACT

Customer Information:

COLFAX BALL FIELDS
CONFERENCE MEMORIAL PARK
COLFAX, WI
JEFFPRINCE89@GMAIL.COM

Job Information:


Notes:

ADD IN A PASS THROUGH GATE TO EXISTING 7' HIGH CHAIN LINK FENCE
*HAYWORTH WILL PROVIDE 2 - 3" TERMINAL POSTS W/ FITTINGS

MATERIALS: \$350
LABOR: \$200

*SEE CUSTOMER FOR OPENING WIDTH

*ADD \$500 SERVICE FEE IF WORK IS NOT COMPLETED WITH OTHER WORK BID AT THIS LOCATION

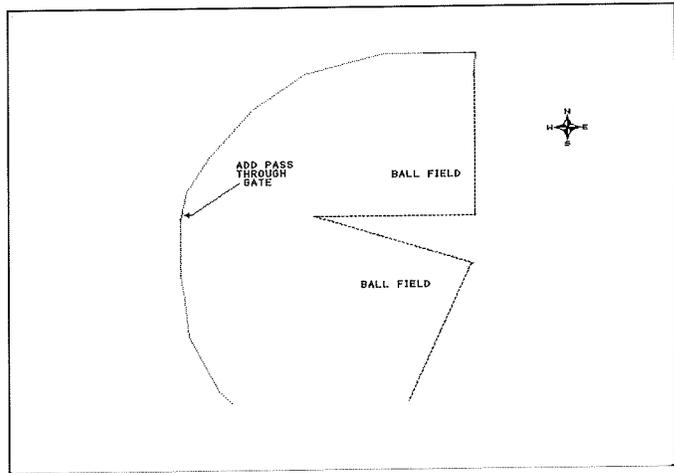

HAYWORTH FENCE CO., INC. agrees to guarantee above fence to be free from defects in materials and workmanship for one year.

HAYWORTH FENCE CO., INC. shall advise the customer as to local zoning regulations but responsibility for complying with said regulations and obtaining any required permits shall rest with the customer. HAYWORTH FENCE CO., INC. will assist the customer, upon request, in determining where the fence is to be erected, but under no circumstance does HAYWORTH FENCE CO., INC. assume any responsibility concerning property lines or in any way guarantee their accuracy. If property pins cannot be located it is recommended that the customer have the property surveyed.

HAYWORTH FENCE CO., INC. will assume the responsibility for having underground public utilities located and marked. However, HAYWORTH FENCE CO., INC. assumes no responsibility for unmarked sprinkler lines, or any other unmarked buried lines or objects. The customer will assume all liability for any damage caused by directing HAYWORTH FENCE CO., INC. to dig in the immediate vicinity of known utilities.

The final billing will be based on the actual footage of fencing built and the work performed. Partial billing for materials delivered to the job

site and work completed may be sent at weekly intervals. Adjustments for material used on this job and adjustments for labor will be charged or credited at the currently established rates. Additional charges for any extra work not covered in this contract that was requested by the customer will also be added. The full amount of this contract along with any additional charges will become payable upon completion of all work whether or not it has been invoiced.

A finance charge of 1 1/2% per month (or a minimum of \$1.00), which is an annual percentage rate of 18%, shall be applied to accounts that are not paid within 10 days after completion of any work invoiced. All materials will remain the property of HAYWORTH FENCE CO., INC. until all invoices pertaining to this job are paid in full. The customer agrees to pay all interest and any costs incurred in the collection of this debt.

Contract Amount: \$ 550.00
Down Payment: \$ _____
Balance Due: \$ _____

Approved & Accepted for Customer:

Customer Date

Accepted for HAYWORTH FENCE CO., INC.:

Salesperson Date



Fence Co., Inc.
 HAYWORTH FENCE CO., INC. 720 N HILLCREST PARKWAY
 ALTOONA, WI 54720 715-832-0300
 hayworthfences.com hayworthfence@yahoo.com

PROPOSAL/CONTRACT

Page 1 of 1
 6/1/2018

Customer Information:

CITY OF COLFAX
 COLFAX, WI
 CLERKTREASURER@VILLAGEOFCOLFAXWI.ORG

Job Information:


Notes:

INSTALL 322' OF 6' HIGH CHAIN LINK FENCE
 AROUND BEER GARDEN AS DIAGRAM SHOWS

INCLUDES:

- 1 - 12' DOUBLE SWING GATE
- 2" LINE POSTS
- 2.5" TERMINAL POSTS

SILVER: \$6,580
 BLACK: \$7,570

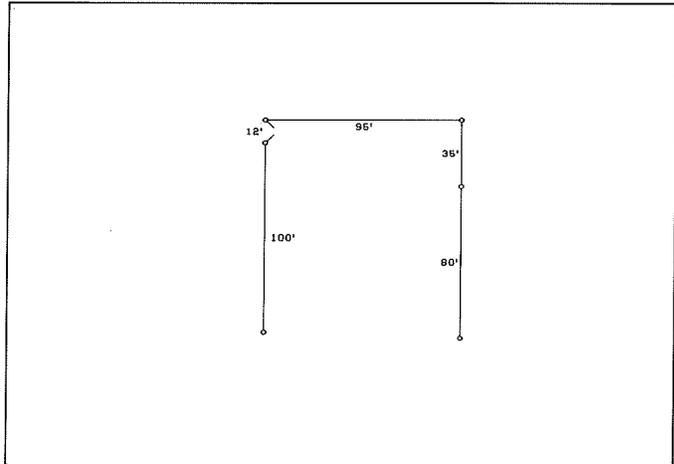

HAYWORTH FENCE CO., INC. agrees to guarantee above fence to be free from defects in materials and workmanship for one year.

HAYWORTH FENCE CO., INC. shall advise the customer as to local zoning regulations but responsibility for complying with said regulations and obtaining any required permits shall rest with the customer. HAYWORTH FENCE CO., INC. will assist the customer, upon request, in determining where the fence is to be erected, but under no circumstance does HAYWORTH FENCE CO., INC. assume any responsibility concerning property lines or in any way guarantee their accuracy. If property pins cannot be located it is recommended that the customer have the property surveyed.

HAYWORTH FENCE CO., INC. will assume the responsibility for having underground public utilities located and marked. However, HAYWORTH FENCE CO., INC. assumes no responsibility for unmarked sprinkler lines, or any other unmarked buried lines or objects. The customer will assume all liability for any damage caused by directing HAYWORTH FENCE CO., INC. to dig in the immediate vicinity of known utilities.

The final billing will be based on the actual footage of fencing built and the work performed. Partial billing for materials delivered to the job

site and work completed may be sent at weekly intervals. Adjustments for material used on this job and adjustments for labor will be charged or credited at the currently established rates. Additional charges for any extra work not covered in this contract that was requested by the customer will also be added. The full amount of this contract along with any additional charges will become payable upon completion of all work whether or not it has been invoiced.

A finance charge of 1 1/2% per month (or a minimum of \$1.00), which is an annual percentage rate of 18%, shall be applied to accounts that are not paid within 10 days after completion of any work invoiced. All materials will remain the property of HAYWORTH FENCE CO., INC. until all invoices pertaining to this job are paid in full. The customer agrees to pay all interest and any costs incurred in the collection of this debt.

Approved & Accepted for Customer:

 Customer Date

Accepted for HAYWORTH FENCE CO., INC.:

 Salesperson Date

Contract Amount: \$ _____
 Down Payment: \$ _____
 Balance Due: \$ _____

PROPOSAL



Commercial & Residential
Chain Link Horse Fence
Cedar PVC

PAGE NUMBER: 1 OF 1 PAGES
 DATE: 11MAY18

REITHER FENCE CO.
 E9891 740TH AVE.
 ELK MOUND, WI 54739
 Phone/Fax: (715) 879-5522
rfence.com

PROPOSAL SUBMITTED TO:

Village of Colfax
Project Location:
 Colfax Fairground
Contact: Randy Bates
Email: colfaxdpw@colfaxdpw.com

WE HEREBY SUBMIT SPECIFICATIONS AND ESTIMATES FOR:

Installation of 322' of 6' high 9 gauge Barb/knuckle chain link fence with one 13' walk gate.

Terminal Posts: 3" x 10' SS40 Pipe
Line Posts: 2 3/8" x 10' DQ40 Pipe
Top Rail: 1 5/8" DW40 pipe
Gate Frame: 1 7/8" SS20 welded frame
Bulldog Hinges on DS Gate
Drive Construction

Customer hereby assumes full responsibility for the location of the line upon which said fence materials are to be installed. Reither Fence Co. will be responsible for notifying **Diggers Hotline 1-800-242-8511**. Customer is responsible for private lines not marked by Diggers Hotline such as electric, LP gas and sprinklers are the customer's responsibility to locate. Customer agrees to remove existing old fences and shrubs and dispose of spoils unless otherwise specified. More or less material other than the amount contracted will be debited or credited at current rates. Reither Fence Co. reserves the right to make additional charges to the customer in the event of unusual ground conditions such as rock formation impede the installation. Such additional charges shall be based on actual additional labor required to complete installation under the circumstances. Customer is responsible for building permits if necessary. As required by the Wisconsin construction lien law, builder hereby notifies owner that persons or companies furnishing labor or materials for the construction on owner's land may have lien rights on owner's land and buildings if not paid. Those entitled to lien rights, in addition to the undersigned builder, are those who contract directly with the owner or those who give the owner notice within 60 days after they first furnish labor or materials for the construction. Accordingly, owner probably will receive notices from those who furnish labor or materials for the construction, and should give a company of each notice received to the mortgage lender, if any. Builder agrees to cooperate with the owner and the owner's lender, if any, to see that all potential lien claimants are duly paid.


ACCEPTANCE OF PROPOSAL

Approved and Accepted by Customer:

Customer _____ Date _____



DIAGRAM OF PROJECT
 (Not to Scale)

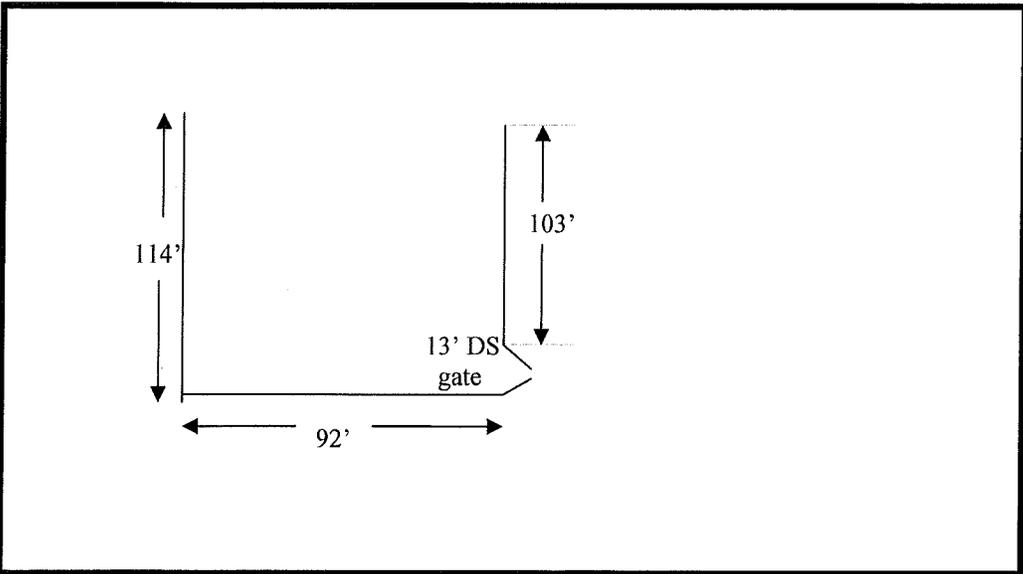

We hereby propose to furnish labor and materials for the amount of:

\$ 8,000.00

Down Payment Required:

Authorized Signature

Reither Fence Co.